

SITUACIJA NA PARCELI



INVESTITOR:
FARO PROJEKT d.o.o.
Dudovec 47, Zagreb

GRAĐEVINA: STAMBENA ZGRADA


LOKACIJA: Dudovec 14 i 14/1, Zagreb

PROJEKTANT: MITA-PROJEKT d.o.o., Zagreb

S
1

DILATACIJA A

DILATACIJA B

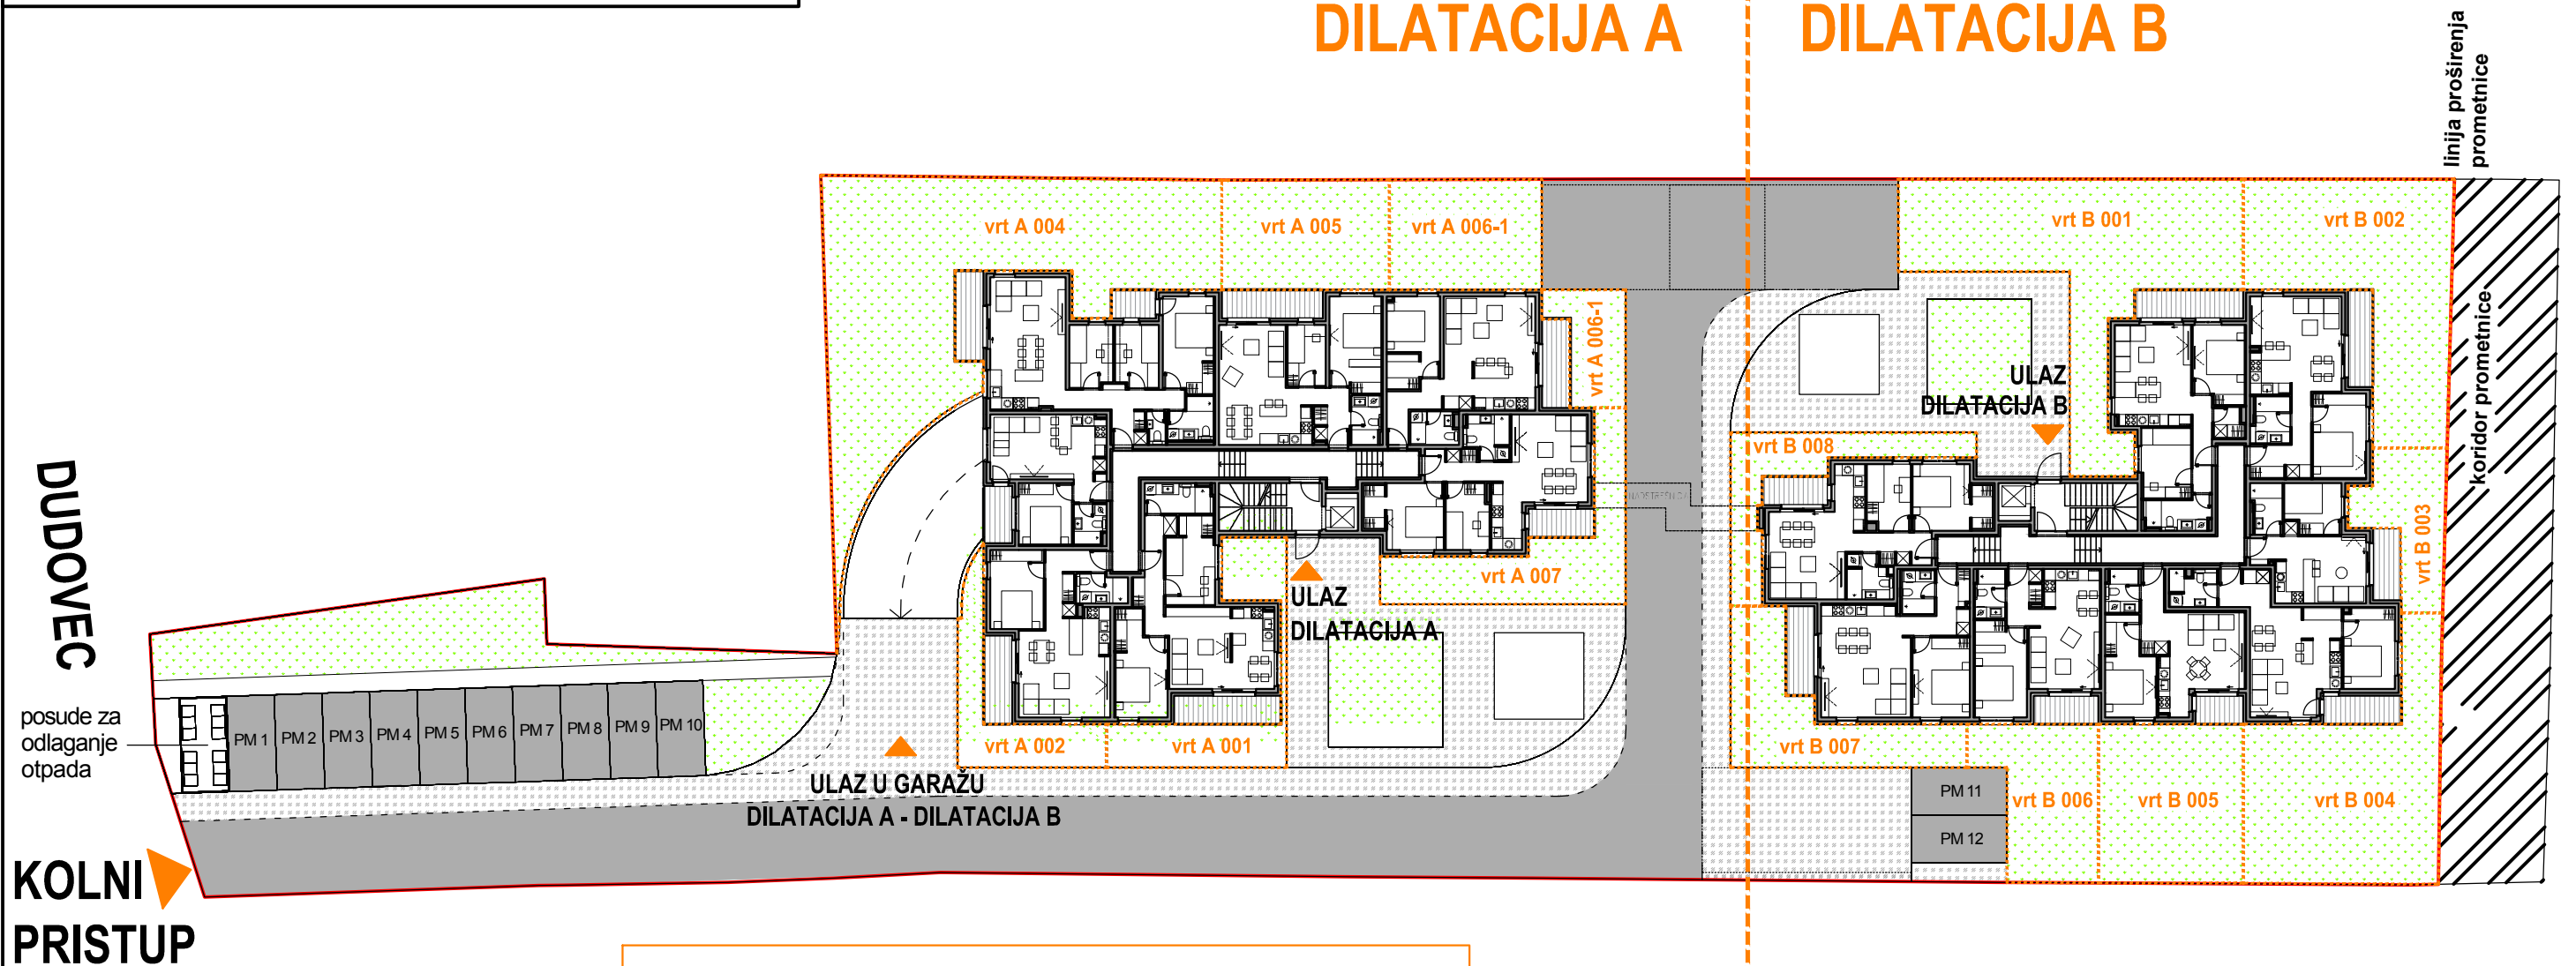

VANJSKA PARKIRNA MJESTA

PM1 =	12,50m ²	PM7 =	12,50m ²
PM2 =	12,50m ²	PM8 =	12,50m ²
PM3 =	12,50m ²	PM9 =	12,50m ²
PM4 =	12,50m ²	PM10 =	12,50m ²
PM5 =	12,50m ²	PM11 =	12,50m ²
PM6 =	12,50m ²	PM12 =	12,50m ²